
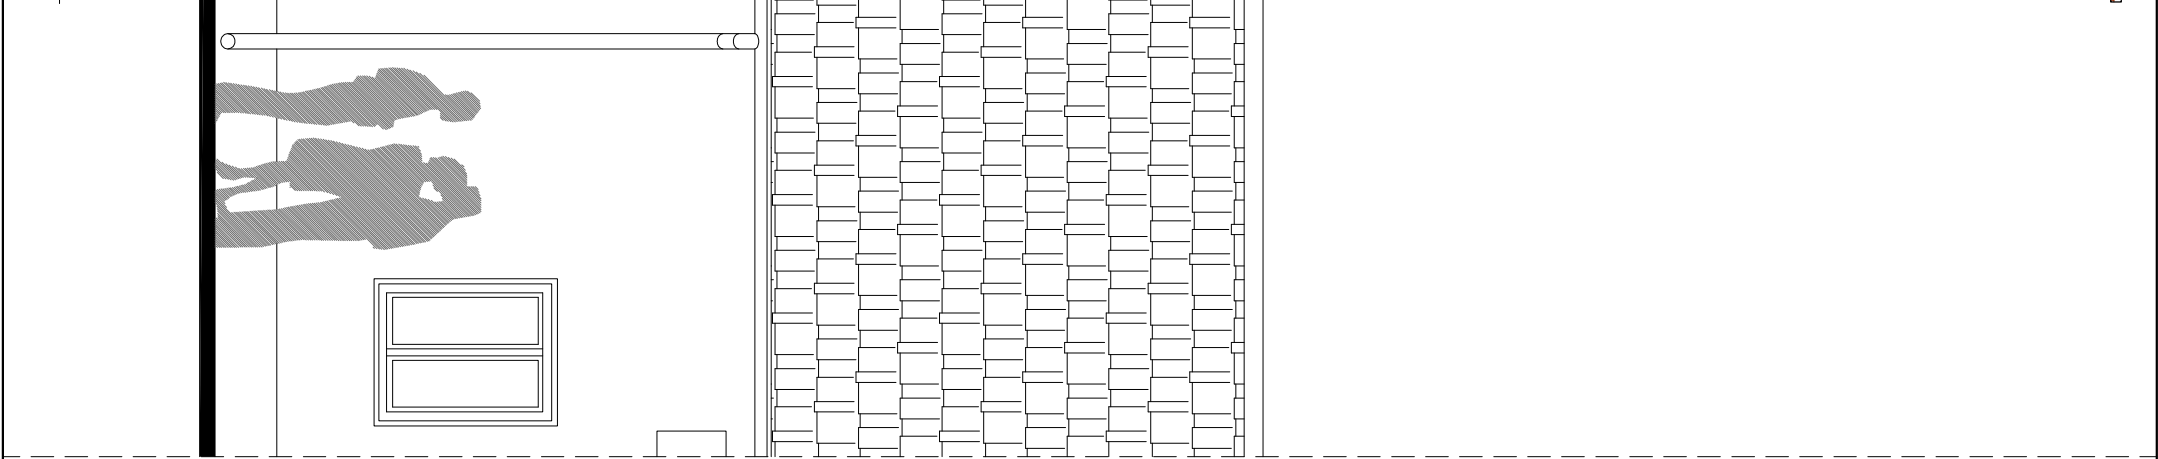


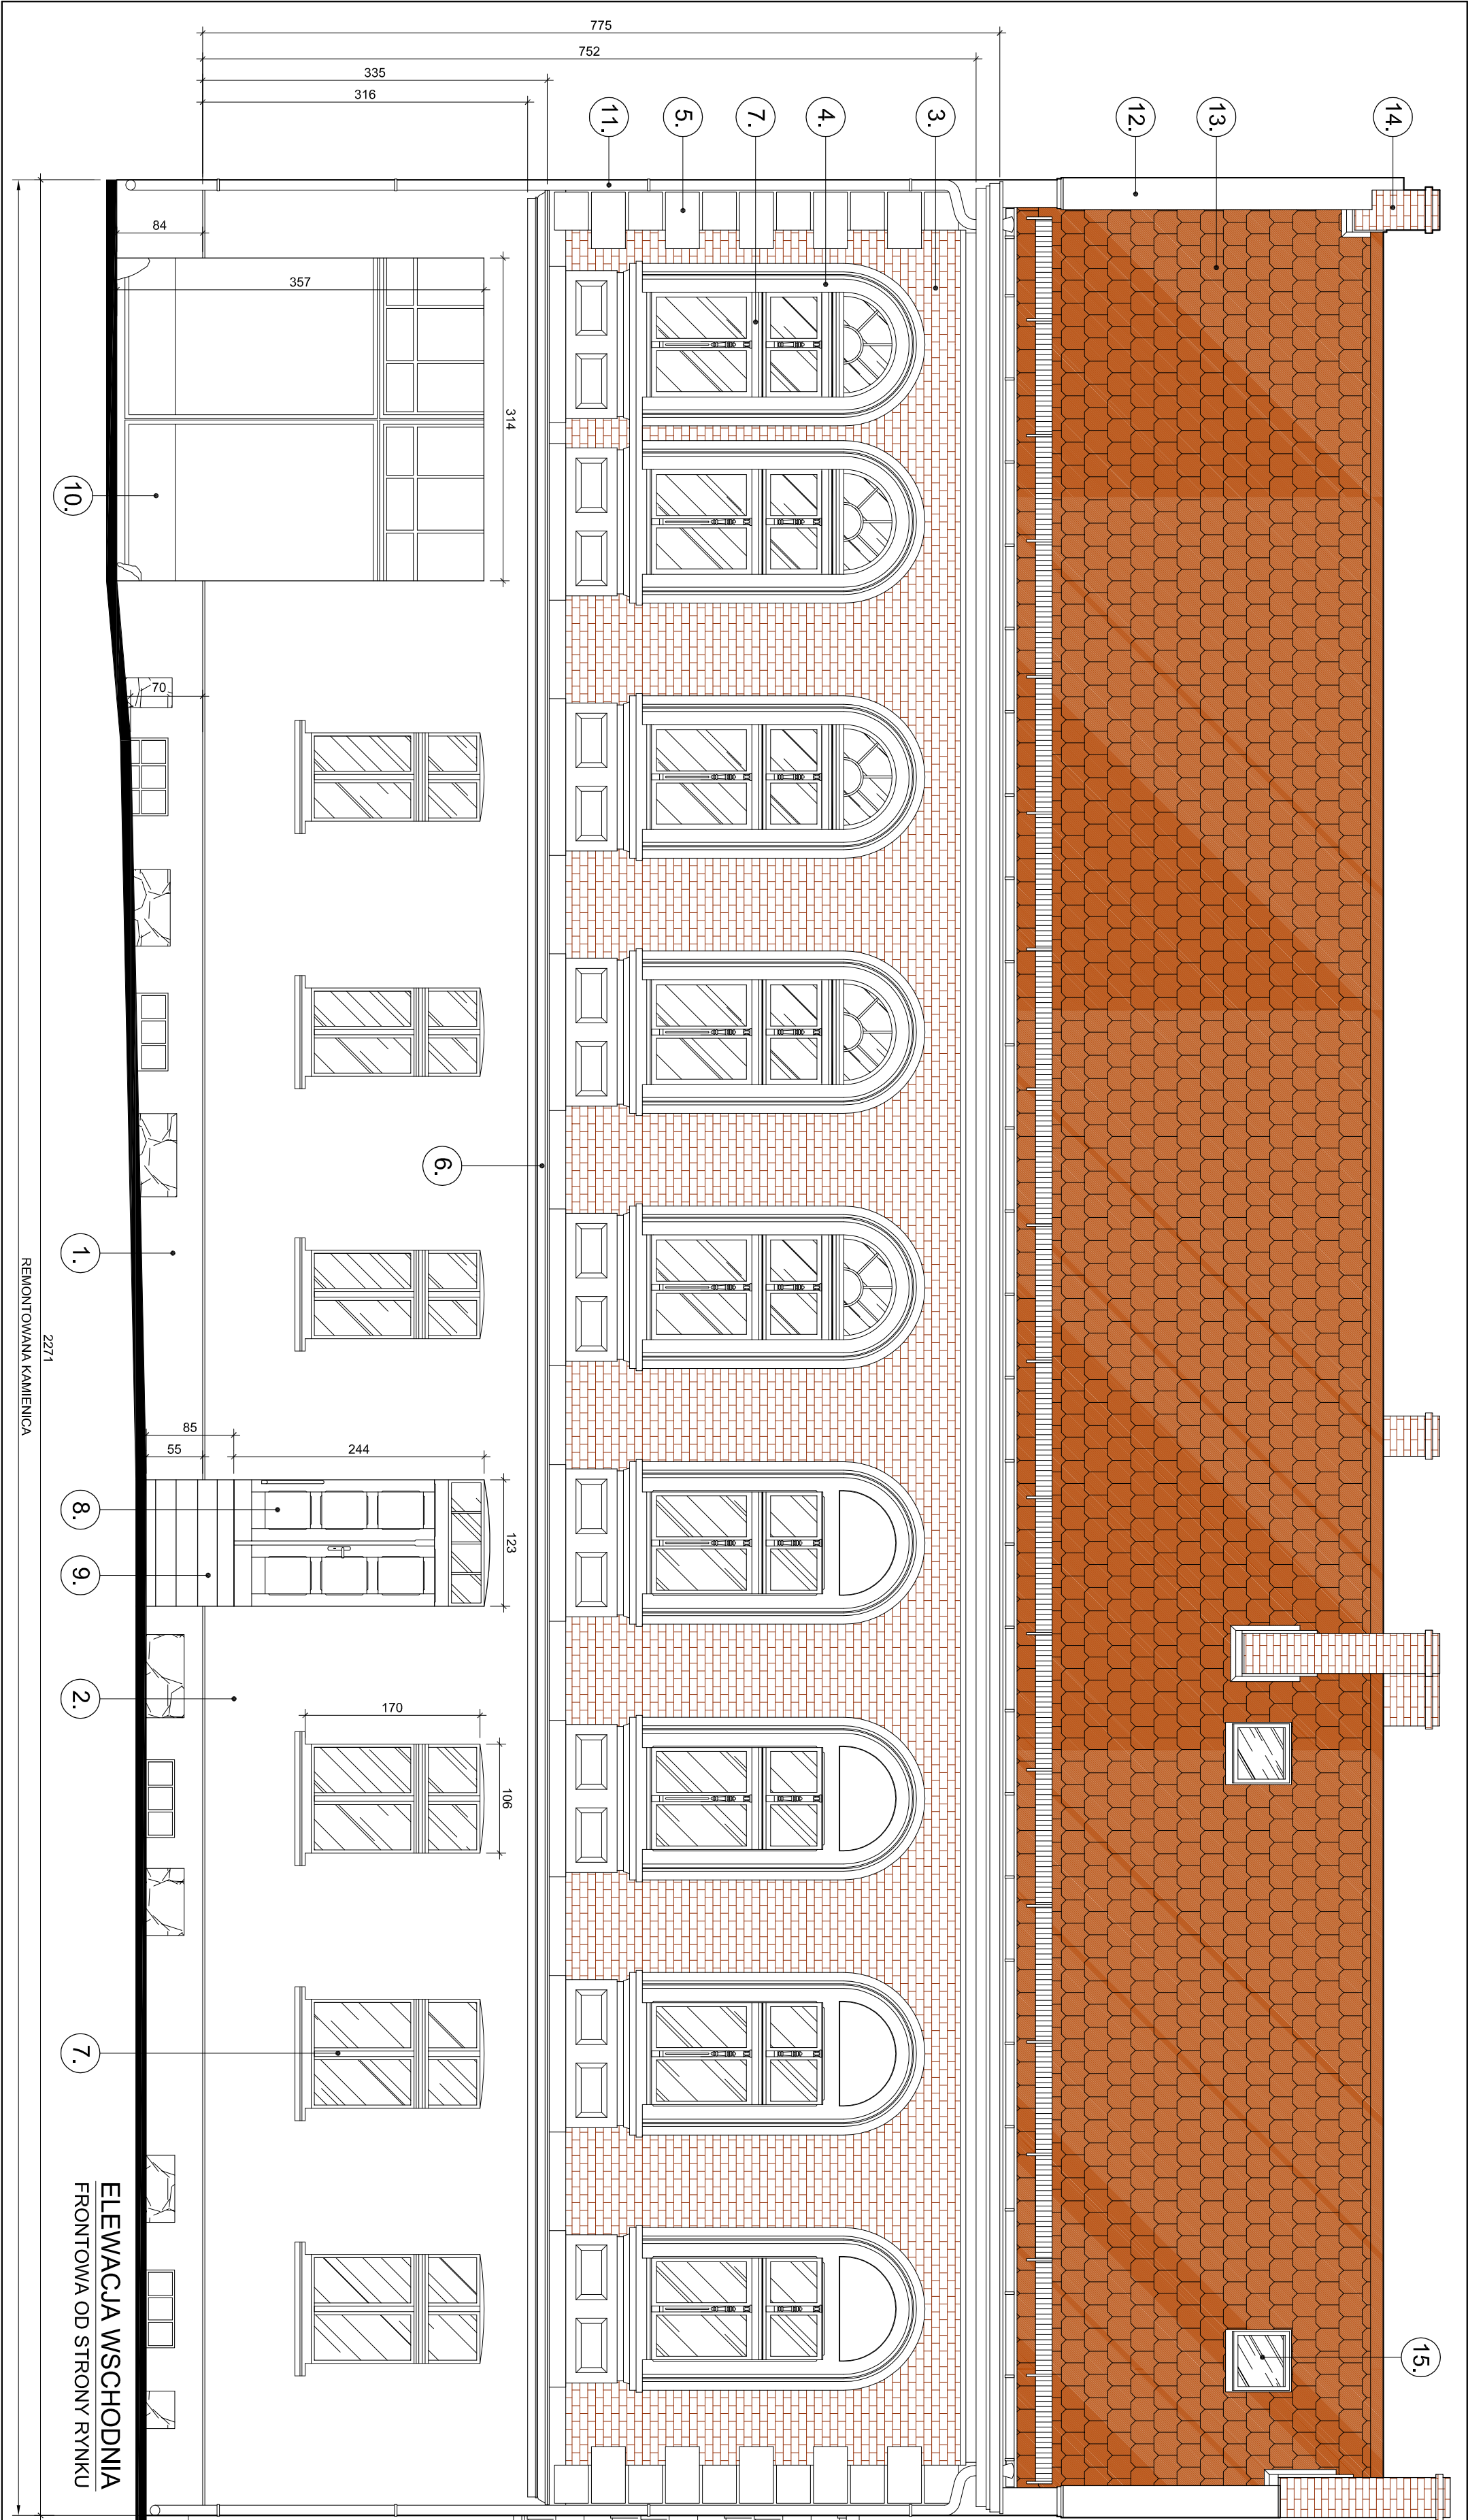

LEGENDA OZNACZEN	

ESBUT Sp. z o.o.	
